

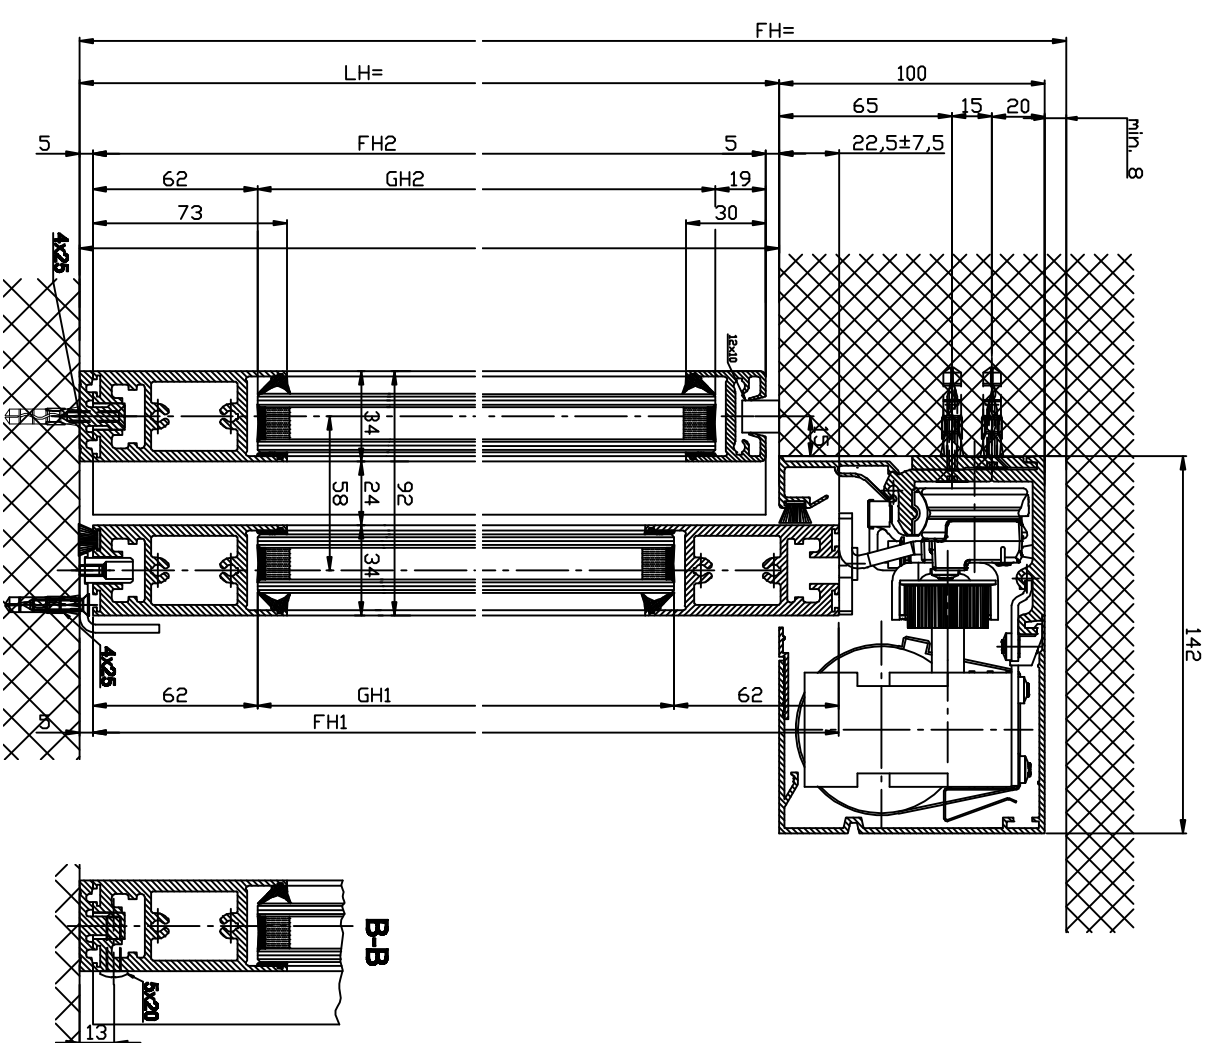
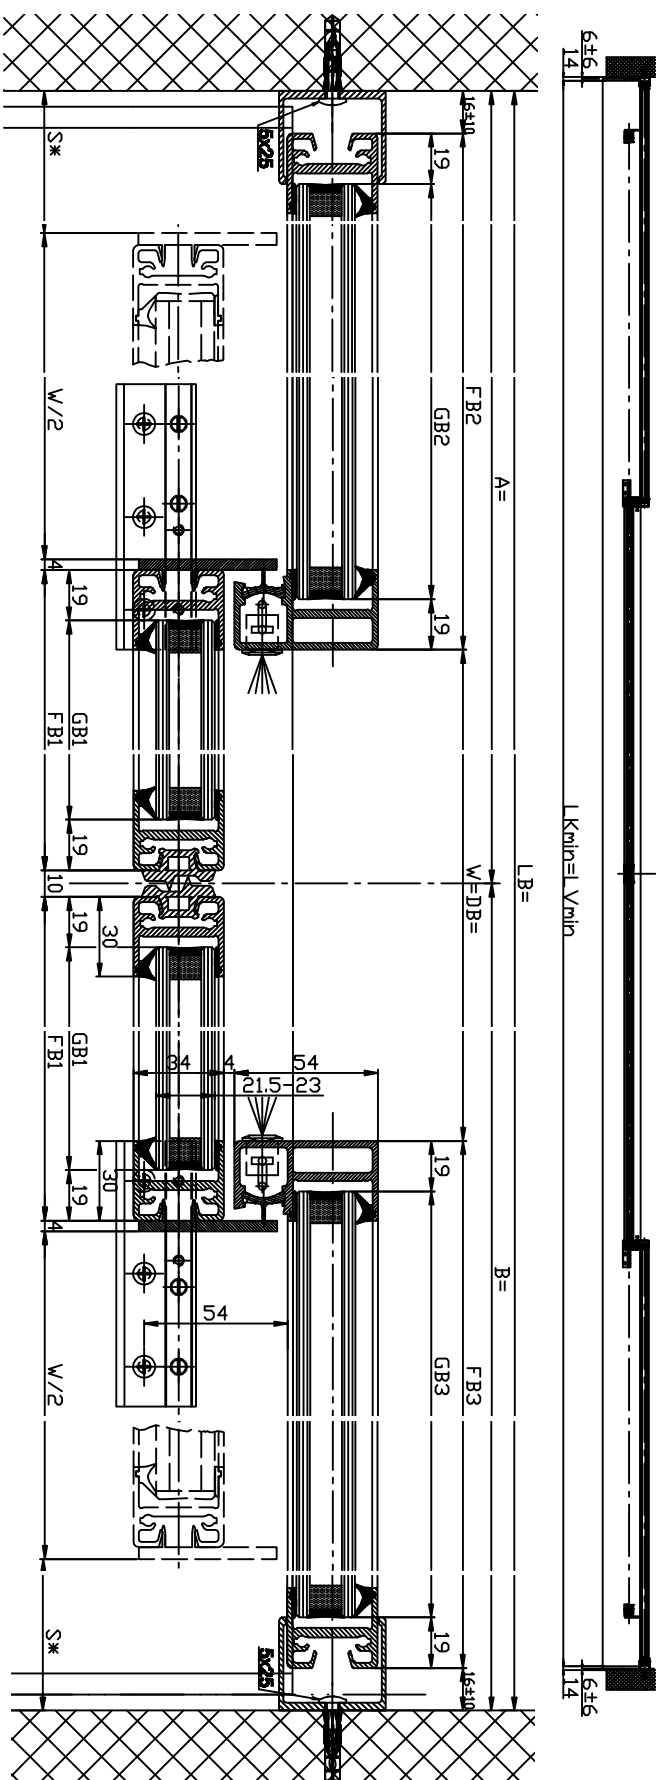



(1:20)

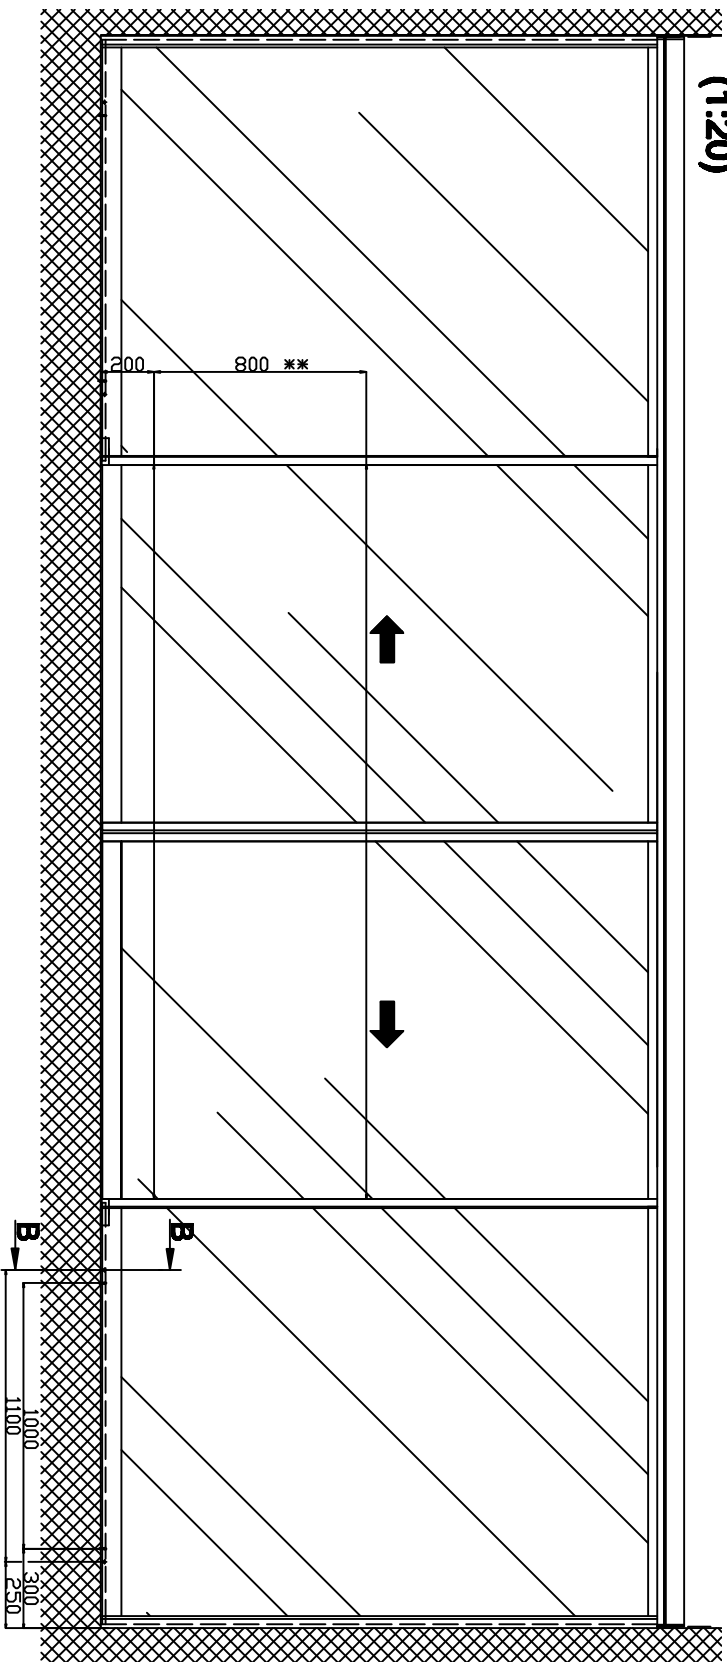

Variantní zasklení:
Izopanel sítka 8,5-107mm

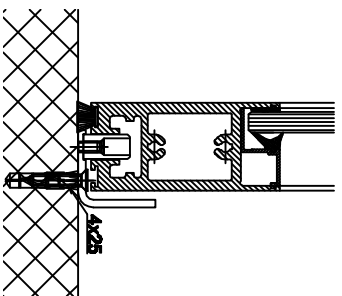


Variantní vedení:
GNS-epoxidní vedení v podlažce

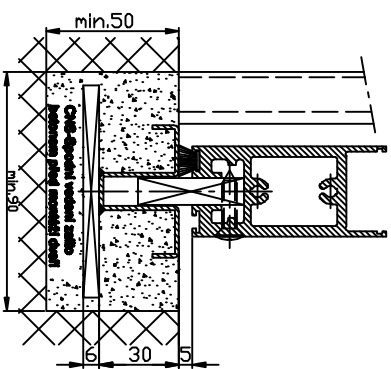

$LB=2W+68+25$	
$W=(LB-25-68)/2$	
$LK_{min}=L V_{min}=LB-28$	
$FB1=W/2+25$	
$FB2=A-(W/2)-16$	
$FB3=B-(W/2)-16$	

$FH1=LH+17,5$	
$FH2=LH-10$	
$GH1=FH1-124$	
$GH2=FH2-81$	
$GB1=FB1-38$	
$GB2=FB2-38$	
$GB3=FB3-38$	

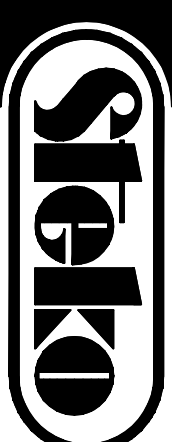

automatické
dveře a vrata

STEKO spol. s r.o.
Na Brankách 2, 678 01 Blansko
Tel.: +420 516 433 051-3
E-mail: steko@steko.cz
www.steko.cz